



**LOCATION PLAN**  
SCALE 1:1250

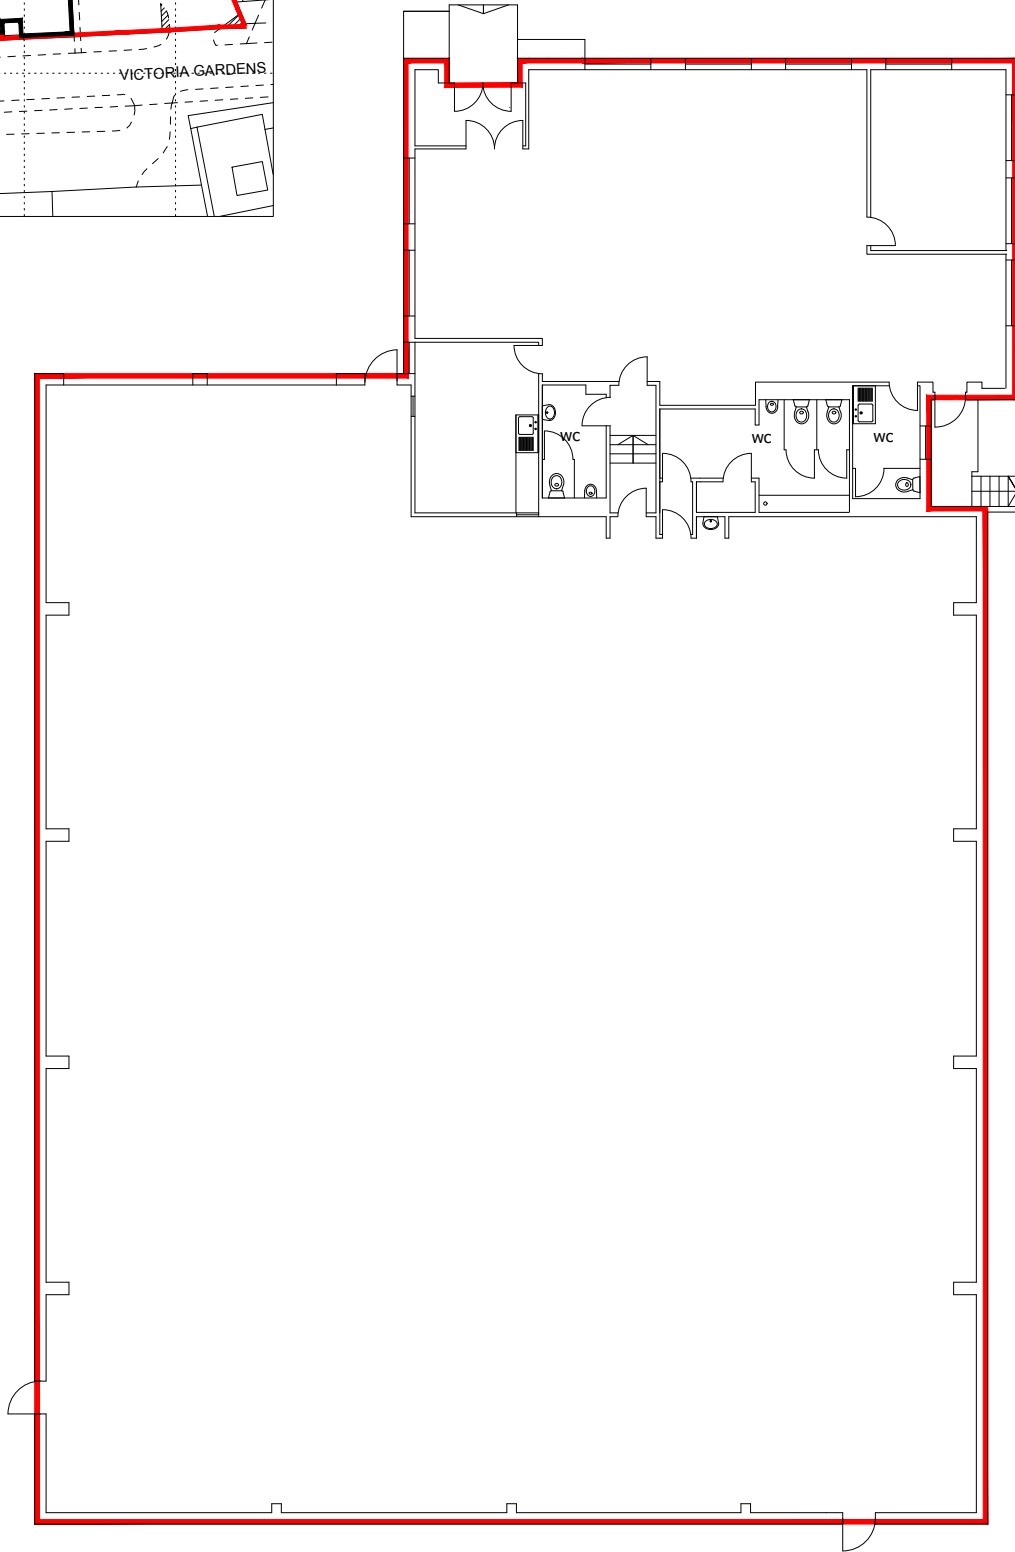

Scale in Metres for 1:200

 

**GROUND FLOOR PLAN**  
SCALE 1:200



**Southern**  
Lease Plans

WWW.SOUTHERNLEASEPLANS.CO.UK

**ADDRESS :**  
21 VICTORIA GARDENS  
BURGESS HILL  
WEST SUSSEX  
RH15 9NB

**TITLE :**  
LEASE PLAN

**SCALE :**  
1:200 @ A4

**DATE :**  
JUL 2024



**DWG NO.:**  
2963