



GROUND FLOOR PLAN
SCALE 1:200

Scale in Metres for 1:200

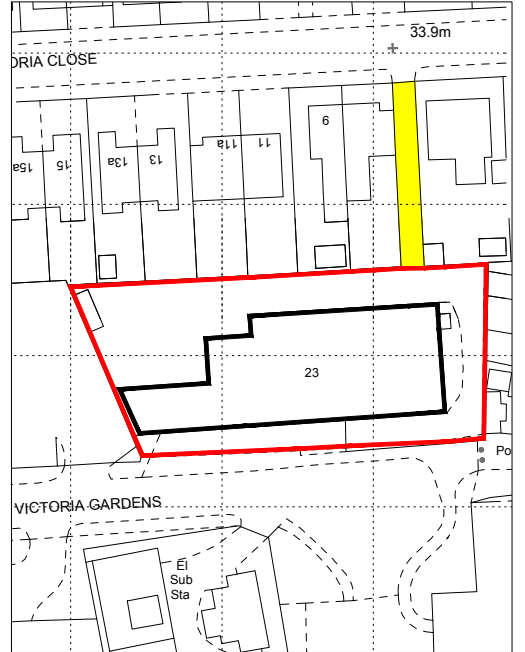

LOCATION PLAN
SCALE 1:1250

 

**Southern
Lease Plans**

WWW.SOUTHERNLEASEPLANS.CO.UK

ADDRESS :
23 VICTORIA GARDENS
BURGESS HILL
WEST SUSSEX
RH15 9NB

TITLE :
LEASE PLAN

SCALE :
1:200 @ A4

DATE :
JUL 2024



DWG NO.:
2963