

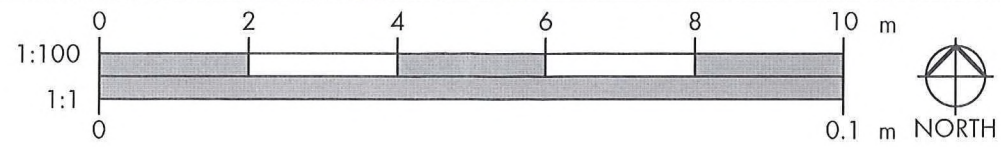


CR/2017/0877/FUL

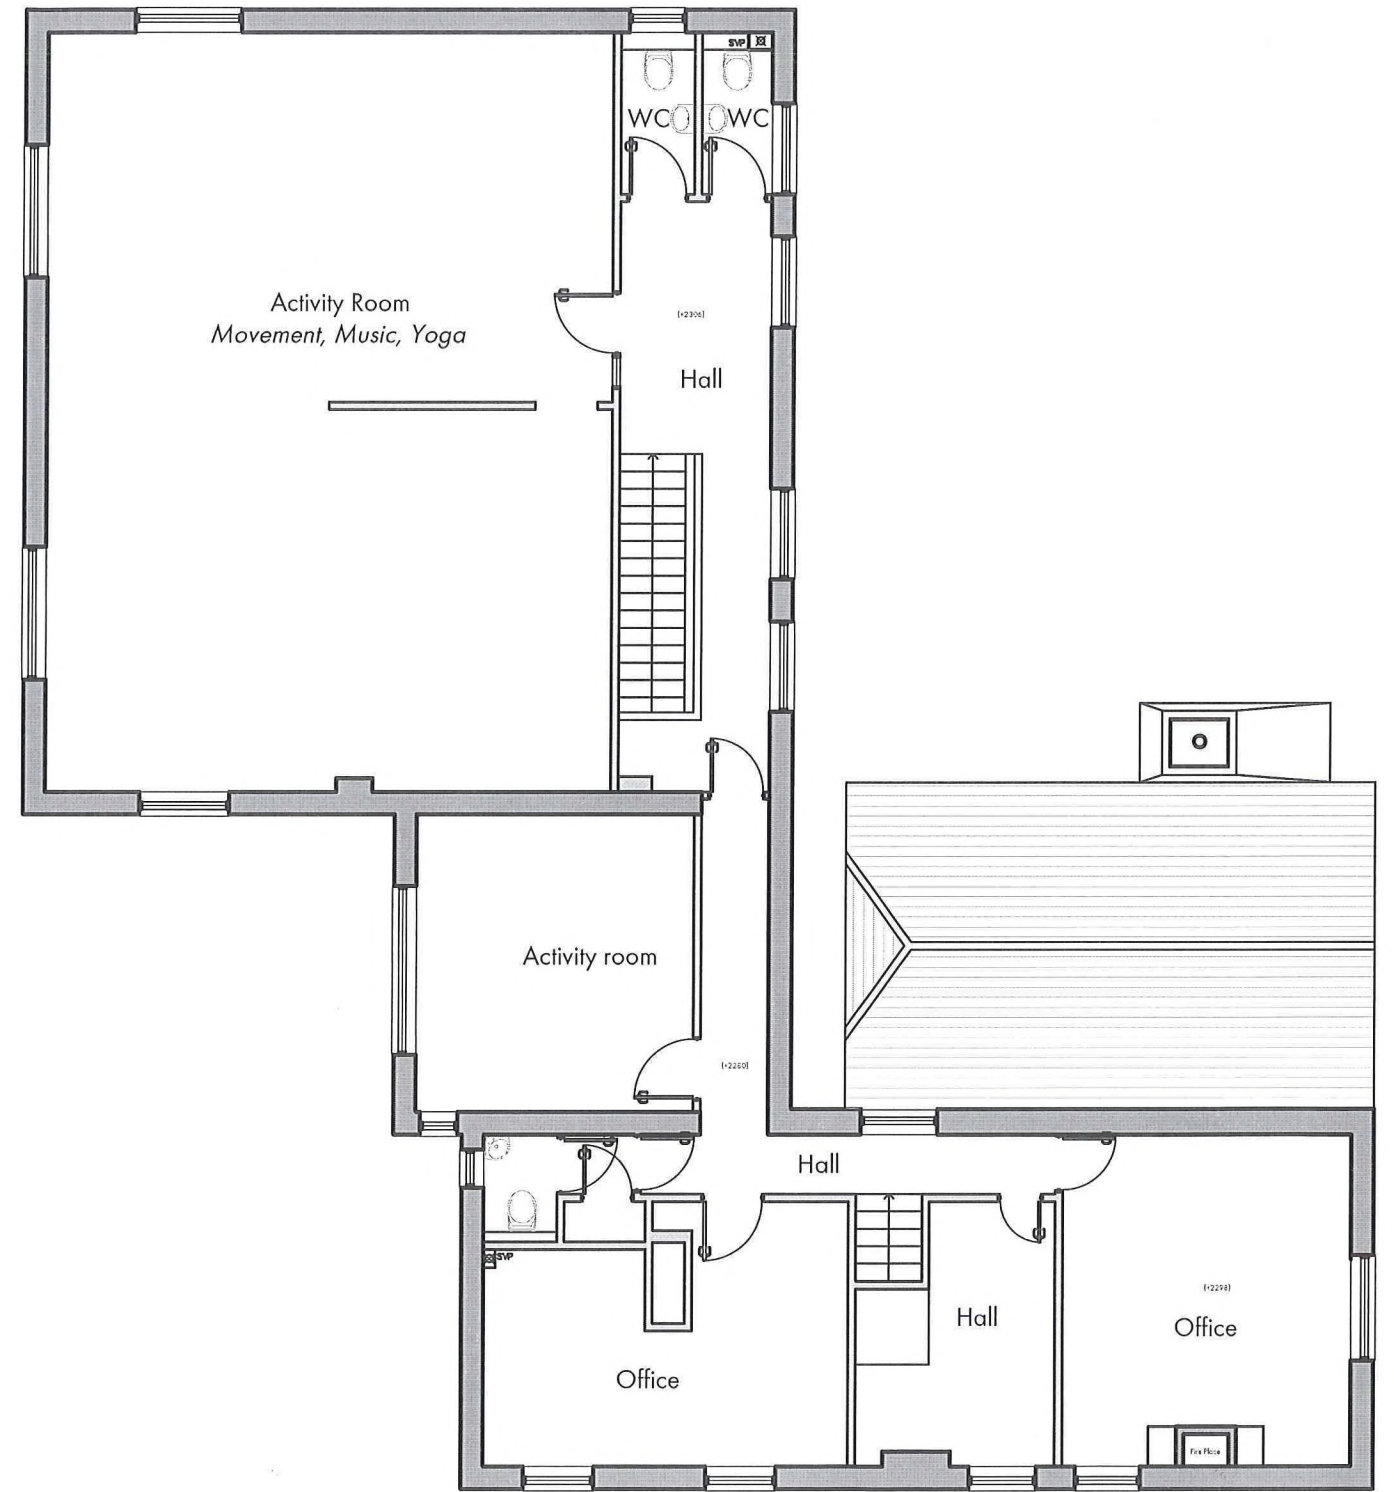

\*NOTE- NO MATERIAL CHANGE TO EXISTING BUILDING

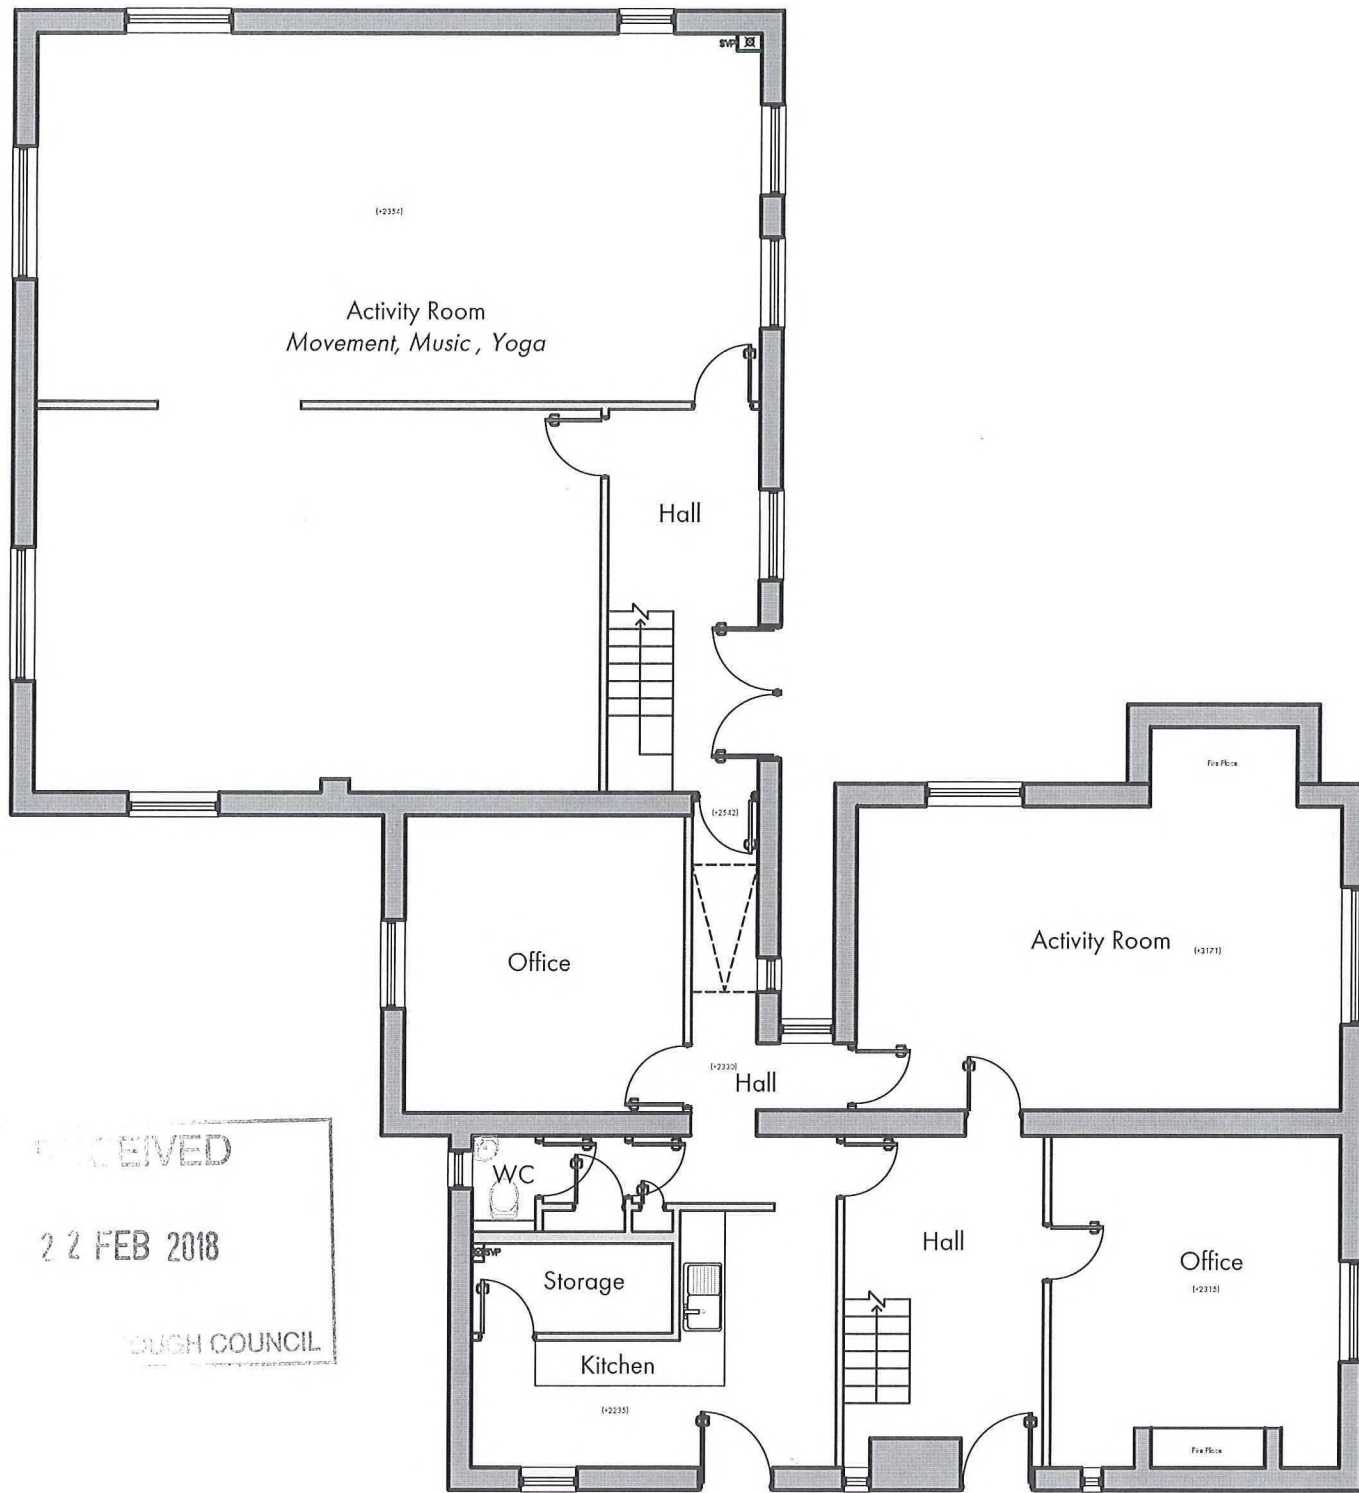

Proposed Ground Floor Plan

Proposed First Floor Plan

RECEIVED  
22 FEB 2018  
COUNCIL

- Revision Notes...			DD.MM.YYYY	XXX
<b>Originator</b> RB	<b>Approved</b>	<b>Date</b> D3.10.2017	<b>Scale</b> 1:100 @ A3	
<b>Drawing No.</b> <b>5198-003</b>		<b>Rev.</b> -	<b>Sheet No.</b> <b>1/1</b>	