


**BASEMENT FLOOR PLAN**  
 58-59 WESTERN ROAD, BRIGHTON  
 BNT 2HA


NOTES.	TITLE.	NO.	DATE.	REVISION.	PROJECT.	CHECKED.	CONSULTANTS.	SHEET NO.
	<b>PLANS</b>					SCALE.	1:100.	<b>A/001</b>

WESTERN ROAD

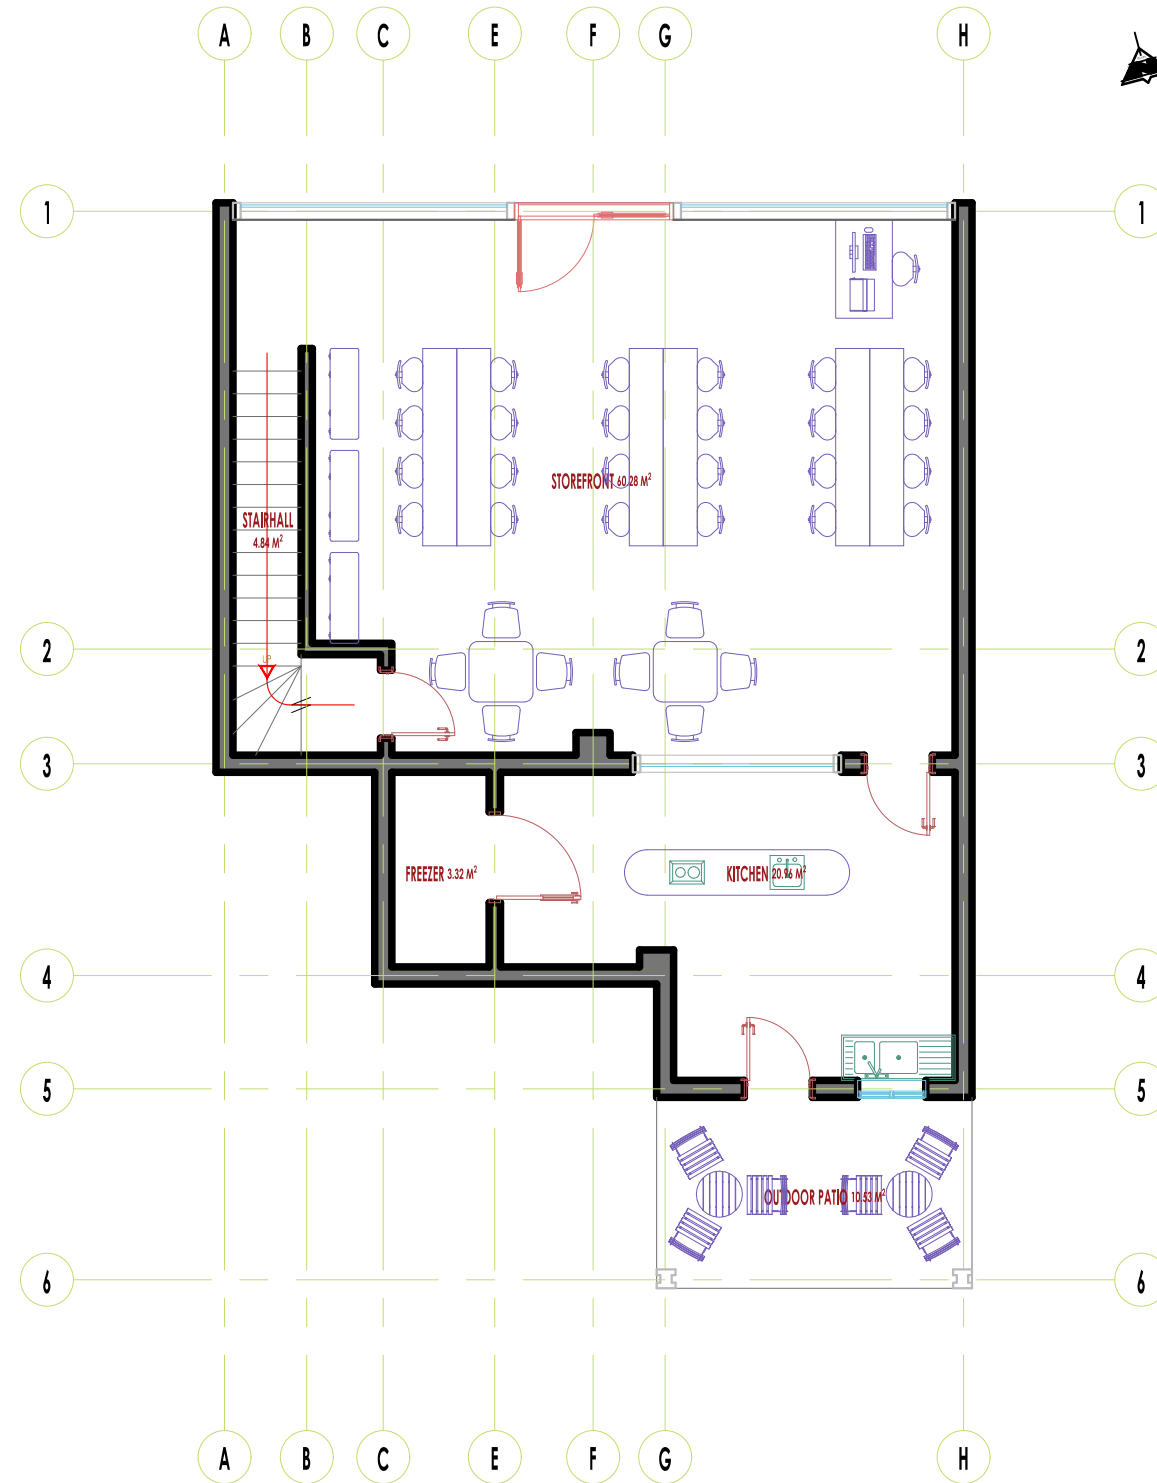


**GROUND FLOOR PLAN**  
 58-59 WESTERN ROAD, BRIGHTON  
 BN1 2HA

NOTES.	TITLE.	NO.	DATE.	REVISION.	PROJECT.	CHECKED.	CONSULTANTS.	SHEET NO.
	<b>PLANS</b>					SCALE.	1:100.	<b>A/002</b>

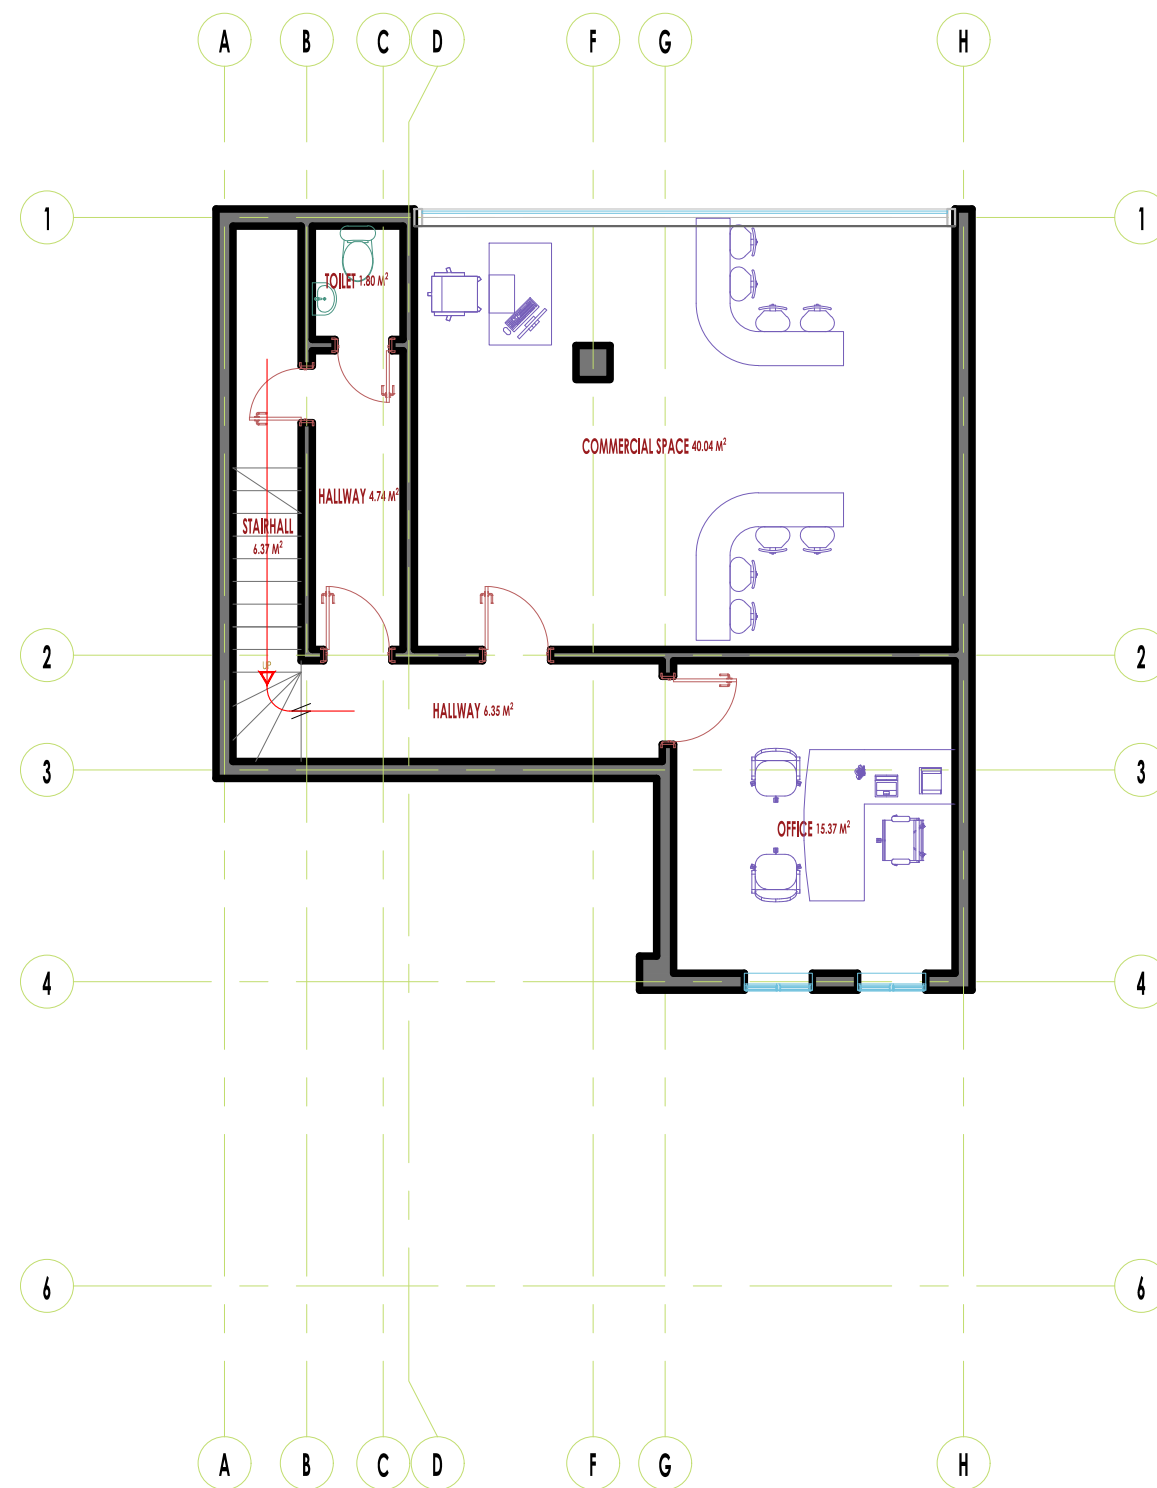

**FIRST FLOOR PLAN**  
 58-59 WESTERN ROAD, BRIGHTON  
 BNI 2HA

NOTES.	TITLE.	NO.	DATE.	REVISION.	PROJECT.	CHECKED.	CONSULTANTS.	SHEET NO.
	<b>PLANS</b>					SCALE.	1:100.	<b>A/003</b>

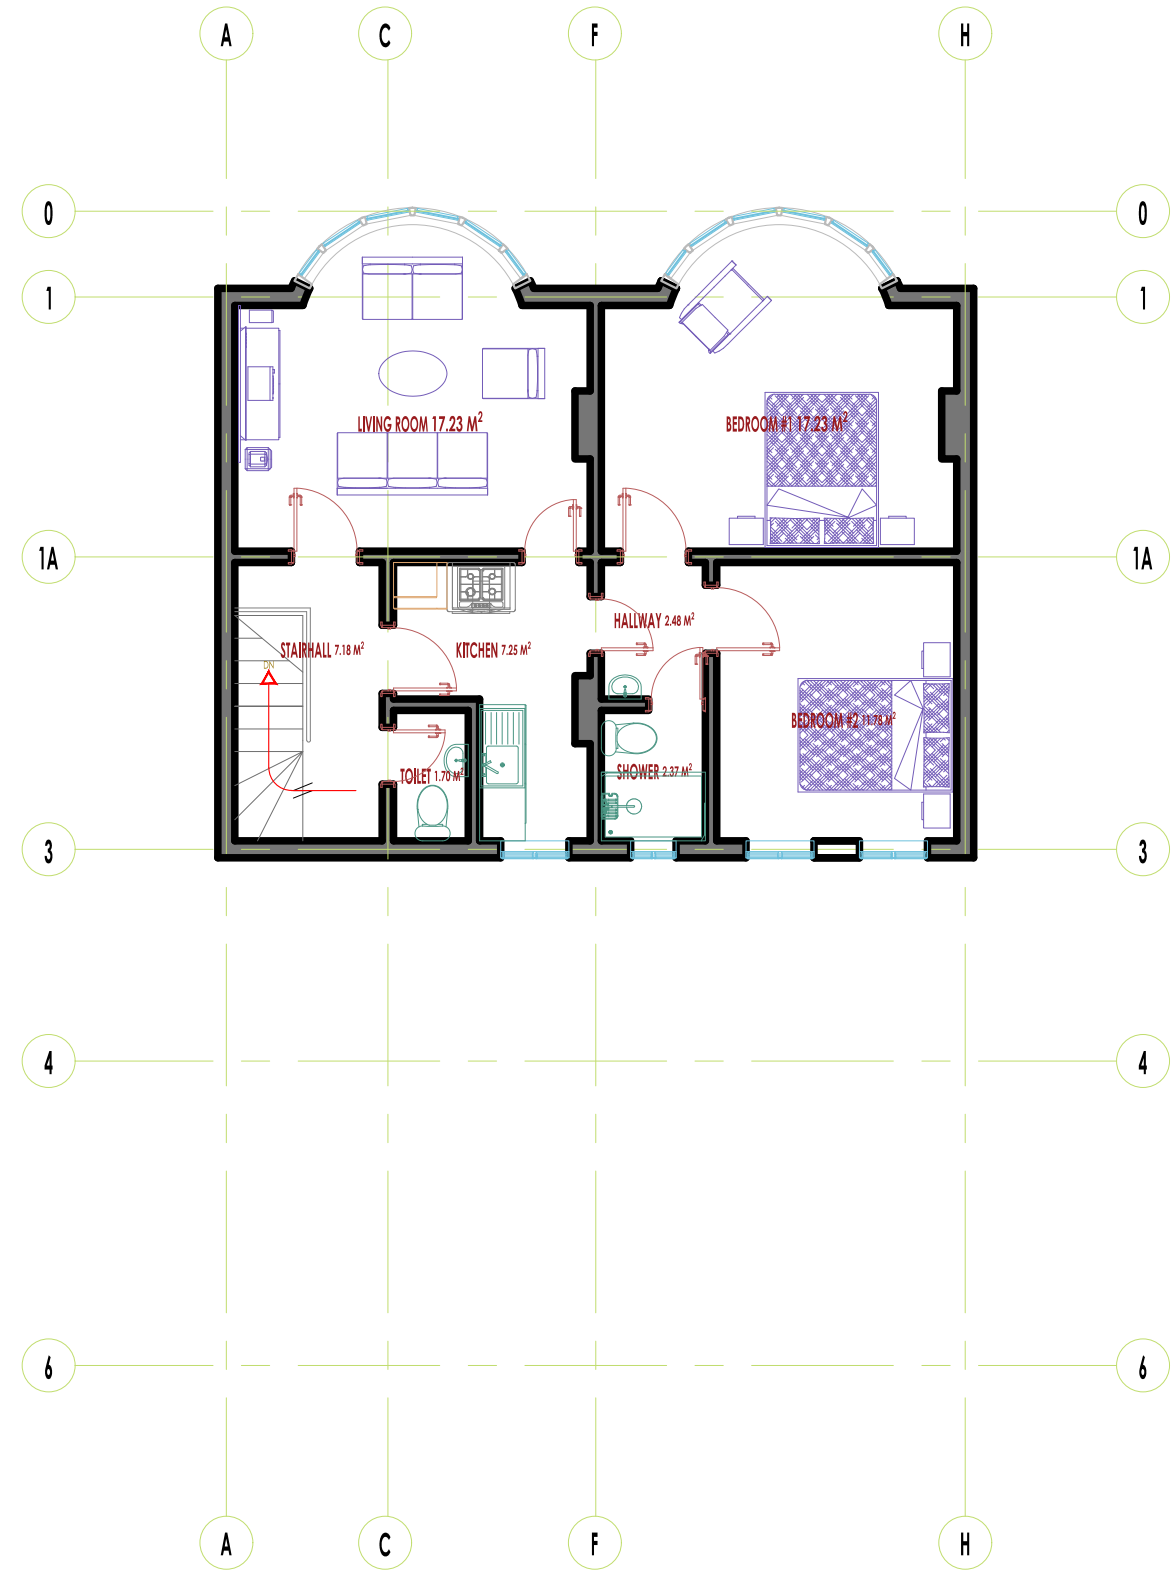

**SECOND FLOOR PLAN**  
 58-59 WESTERN ROAD, BRIGHTON  
 BN1 2HA

NOTES.	TITLE.	NO.	DATE.	REVISION.	PROJECT.	CHECKED.	CONSULTANTS.	SHEET NO.
	<b>PLANS</b>					SCALE.	1:100.	<b>A/004</b>