



PROPOSED GROUND FLOOR [OFFICE] - GENERAL ARRANGEMENT

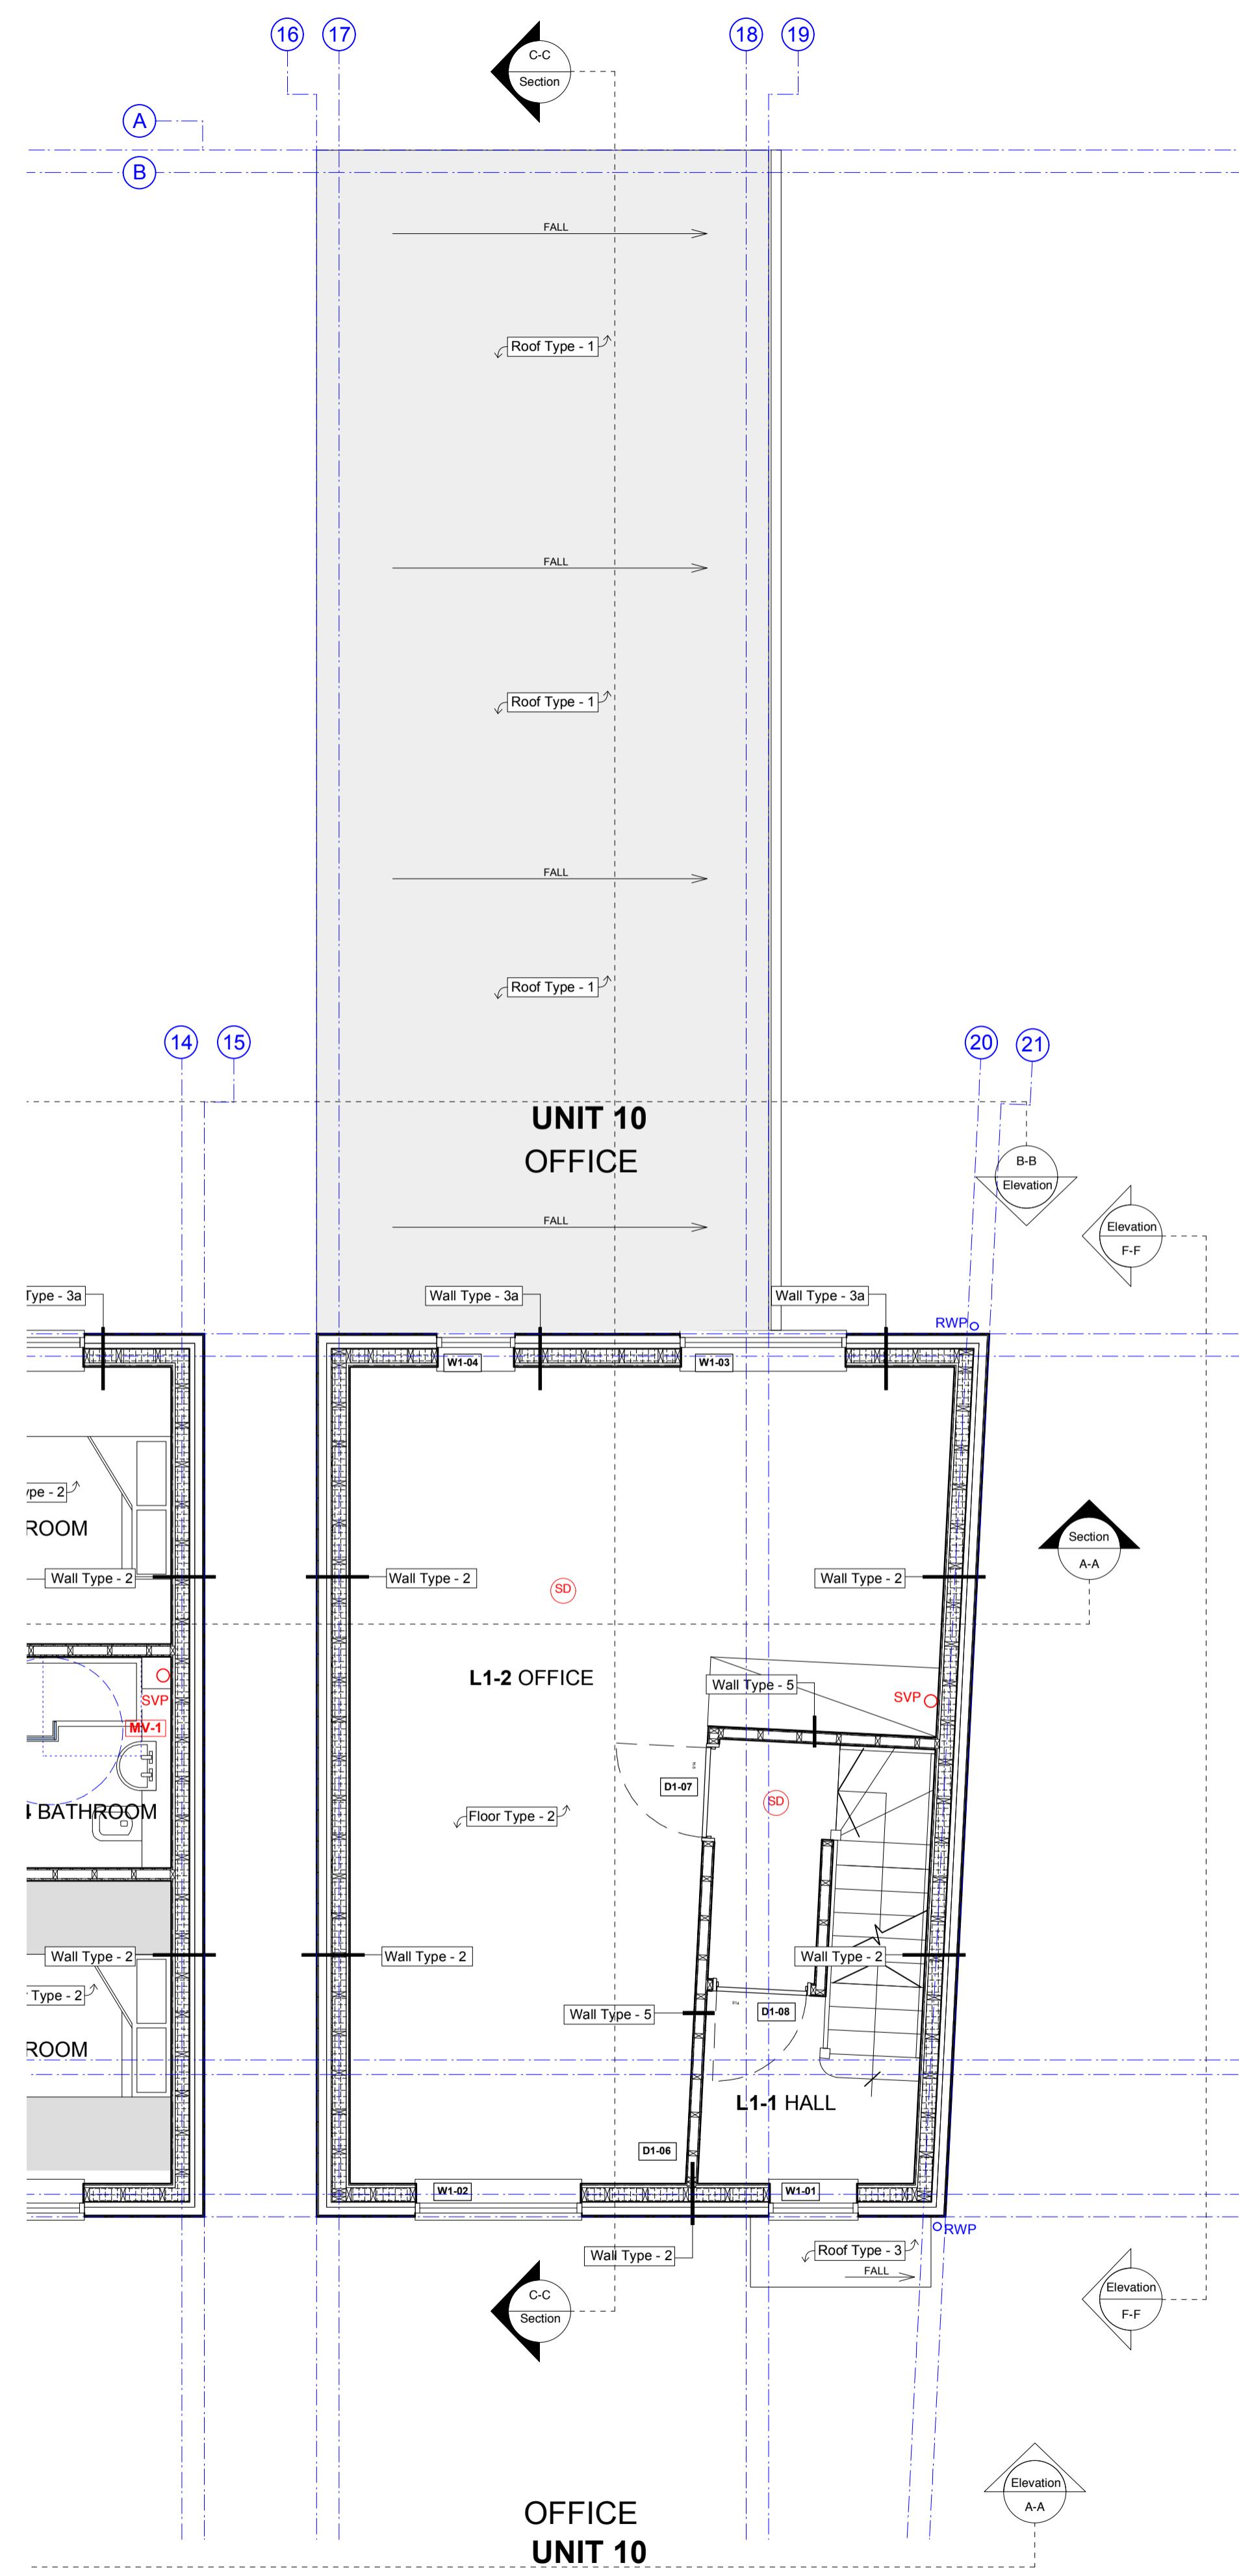


PROPOSED FIRST FLOOR [OFFICE] - GENERAL ARRANGEMENT

Job Name		Drawing Ref.	Date	Scale	Job Ref.
BUILDING REGULATIONS	OFFICE - PROPOSED GROUND AND FIRST FLOOR PLANS				
JAN '16	1:50 @ A1	AL-201			
All rights reserved - Do not scale off drawing	All dimensions to be checked on site				

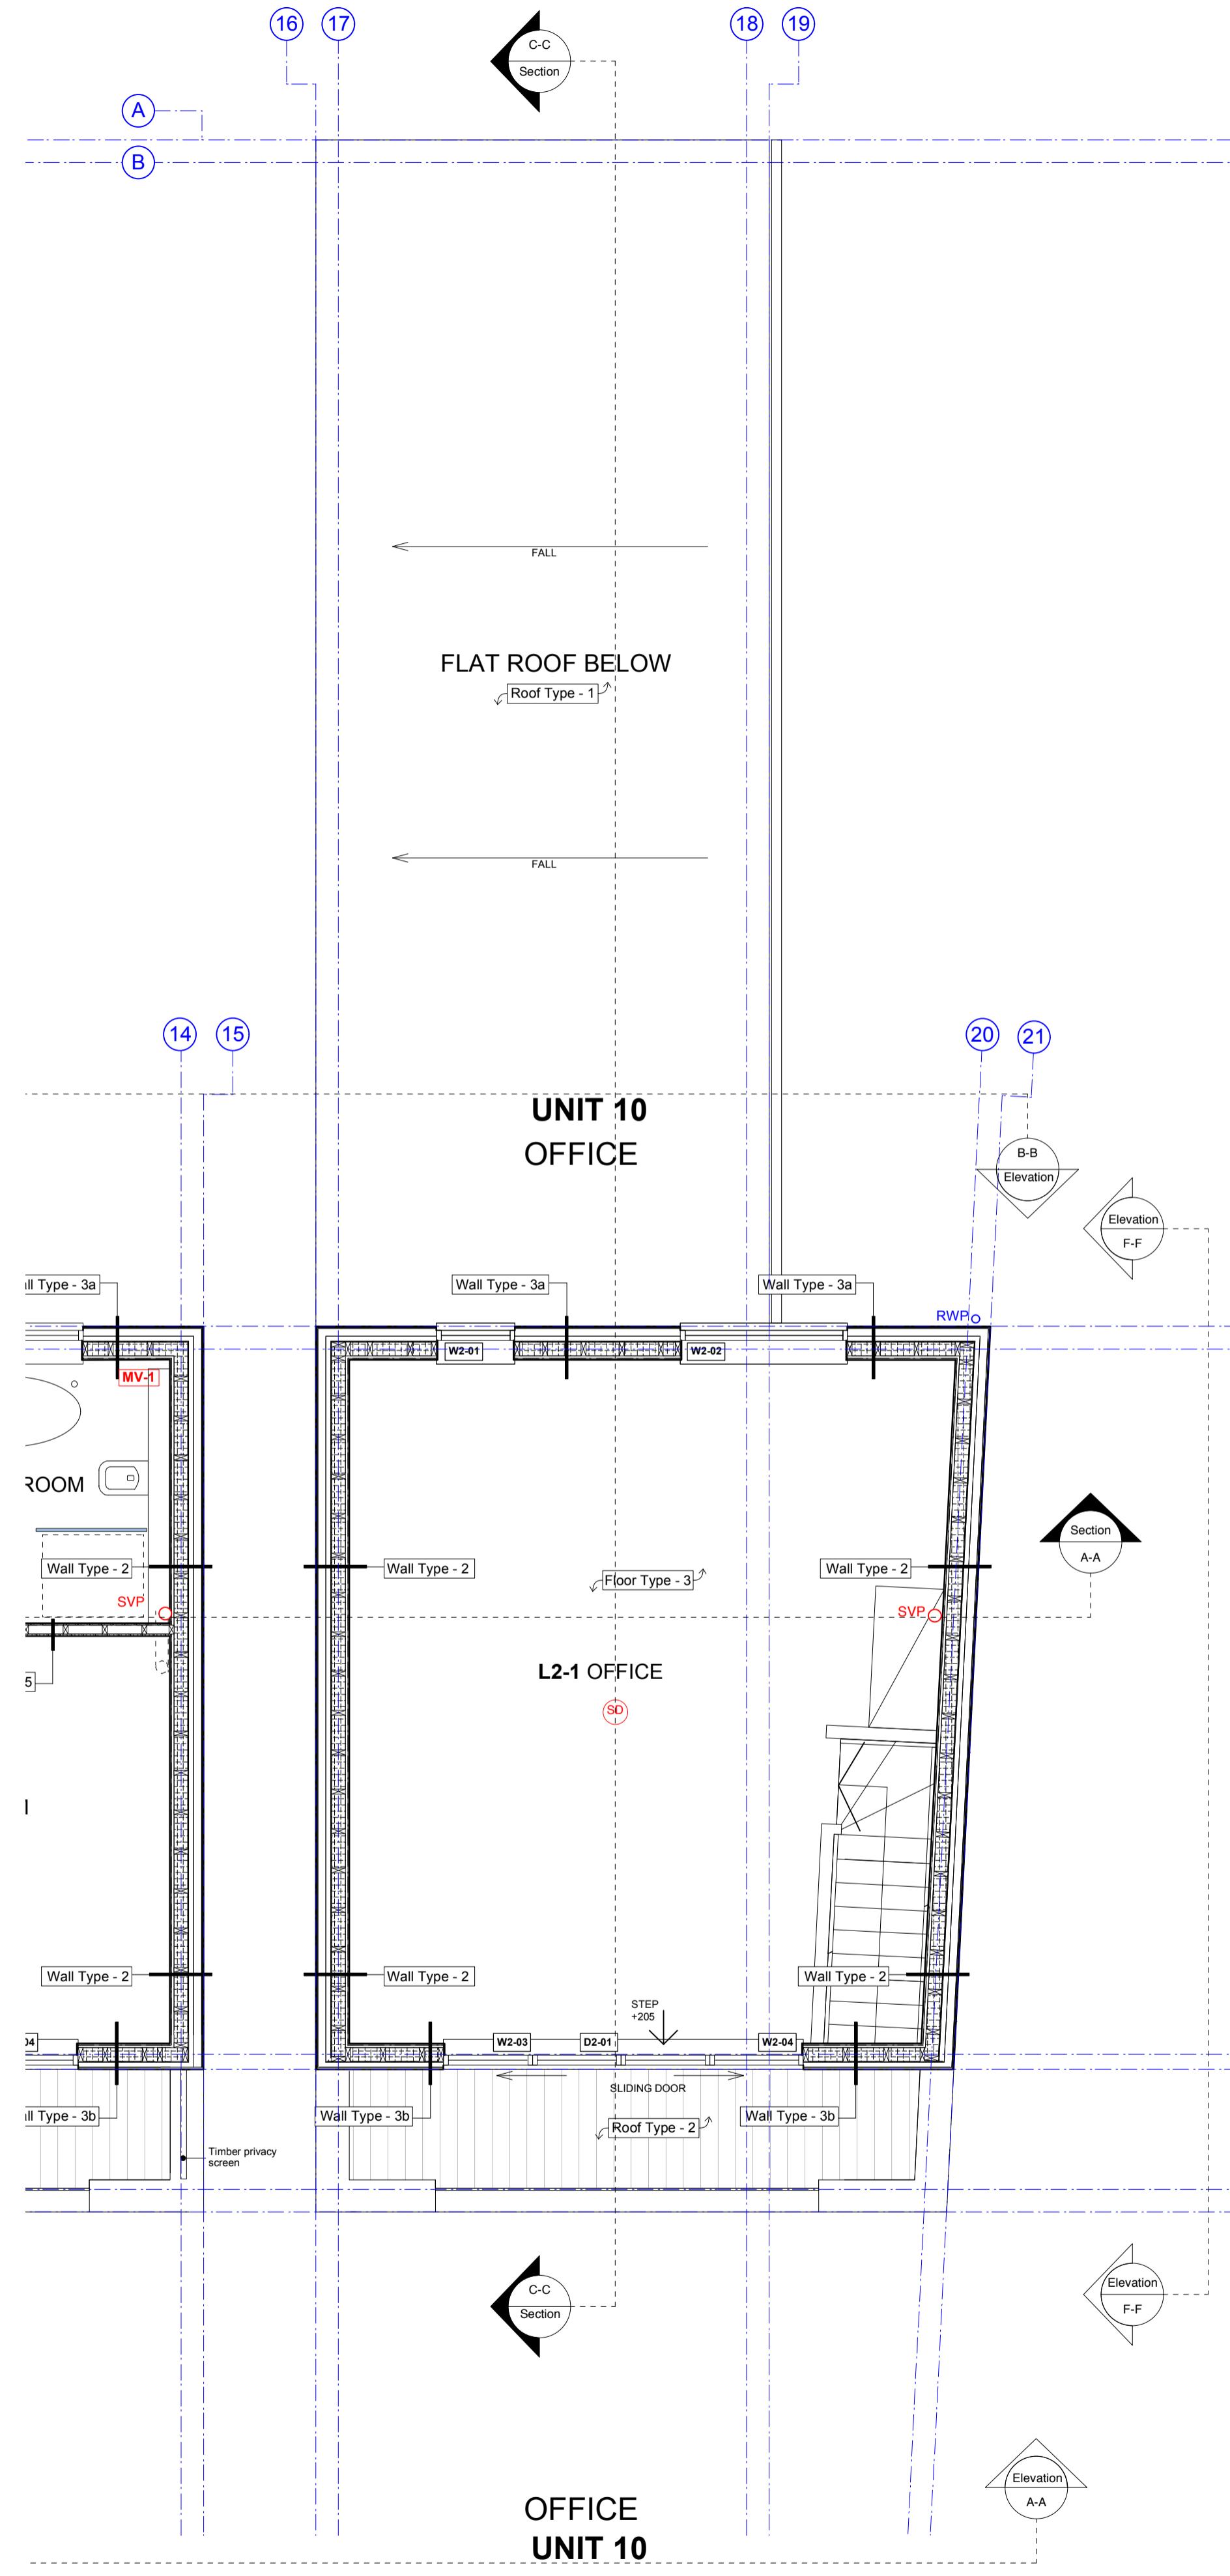

PROPOSED SECOND FLOOR [OFFICE] - GENERAL ARRANGEMENT

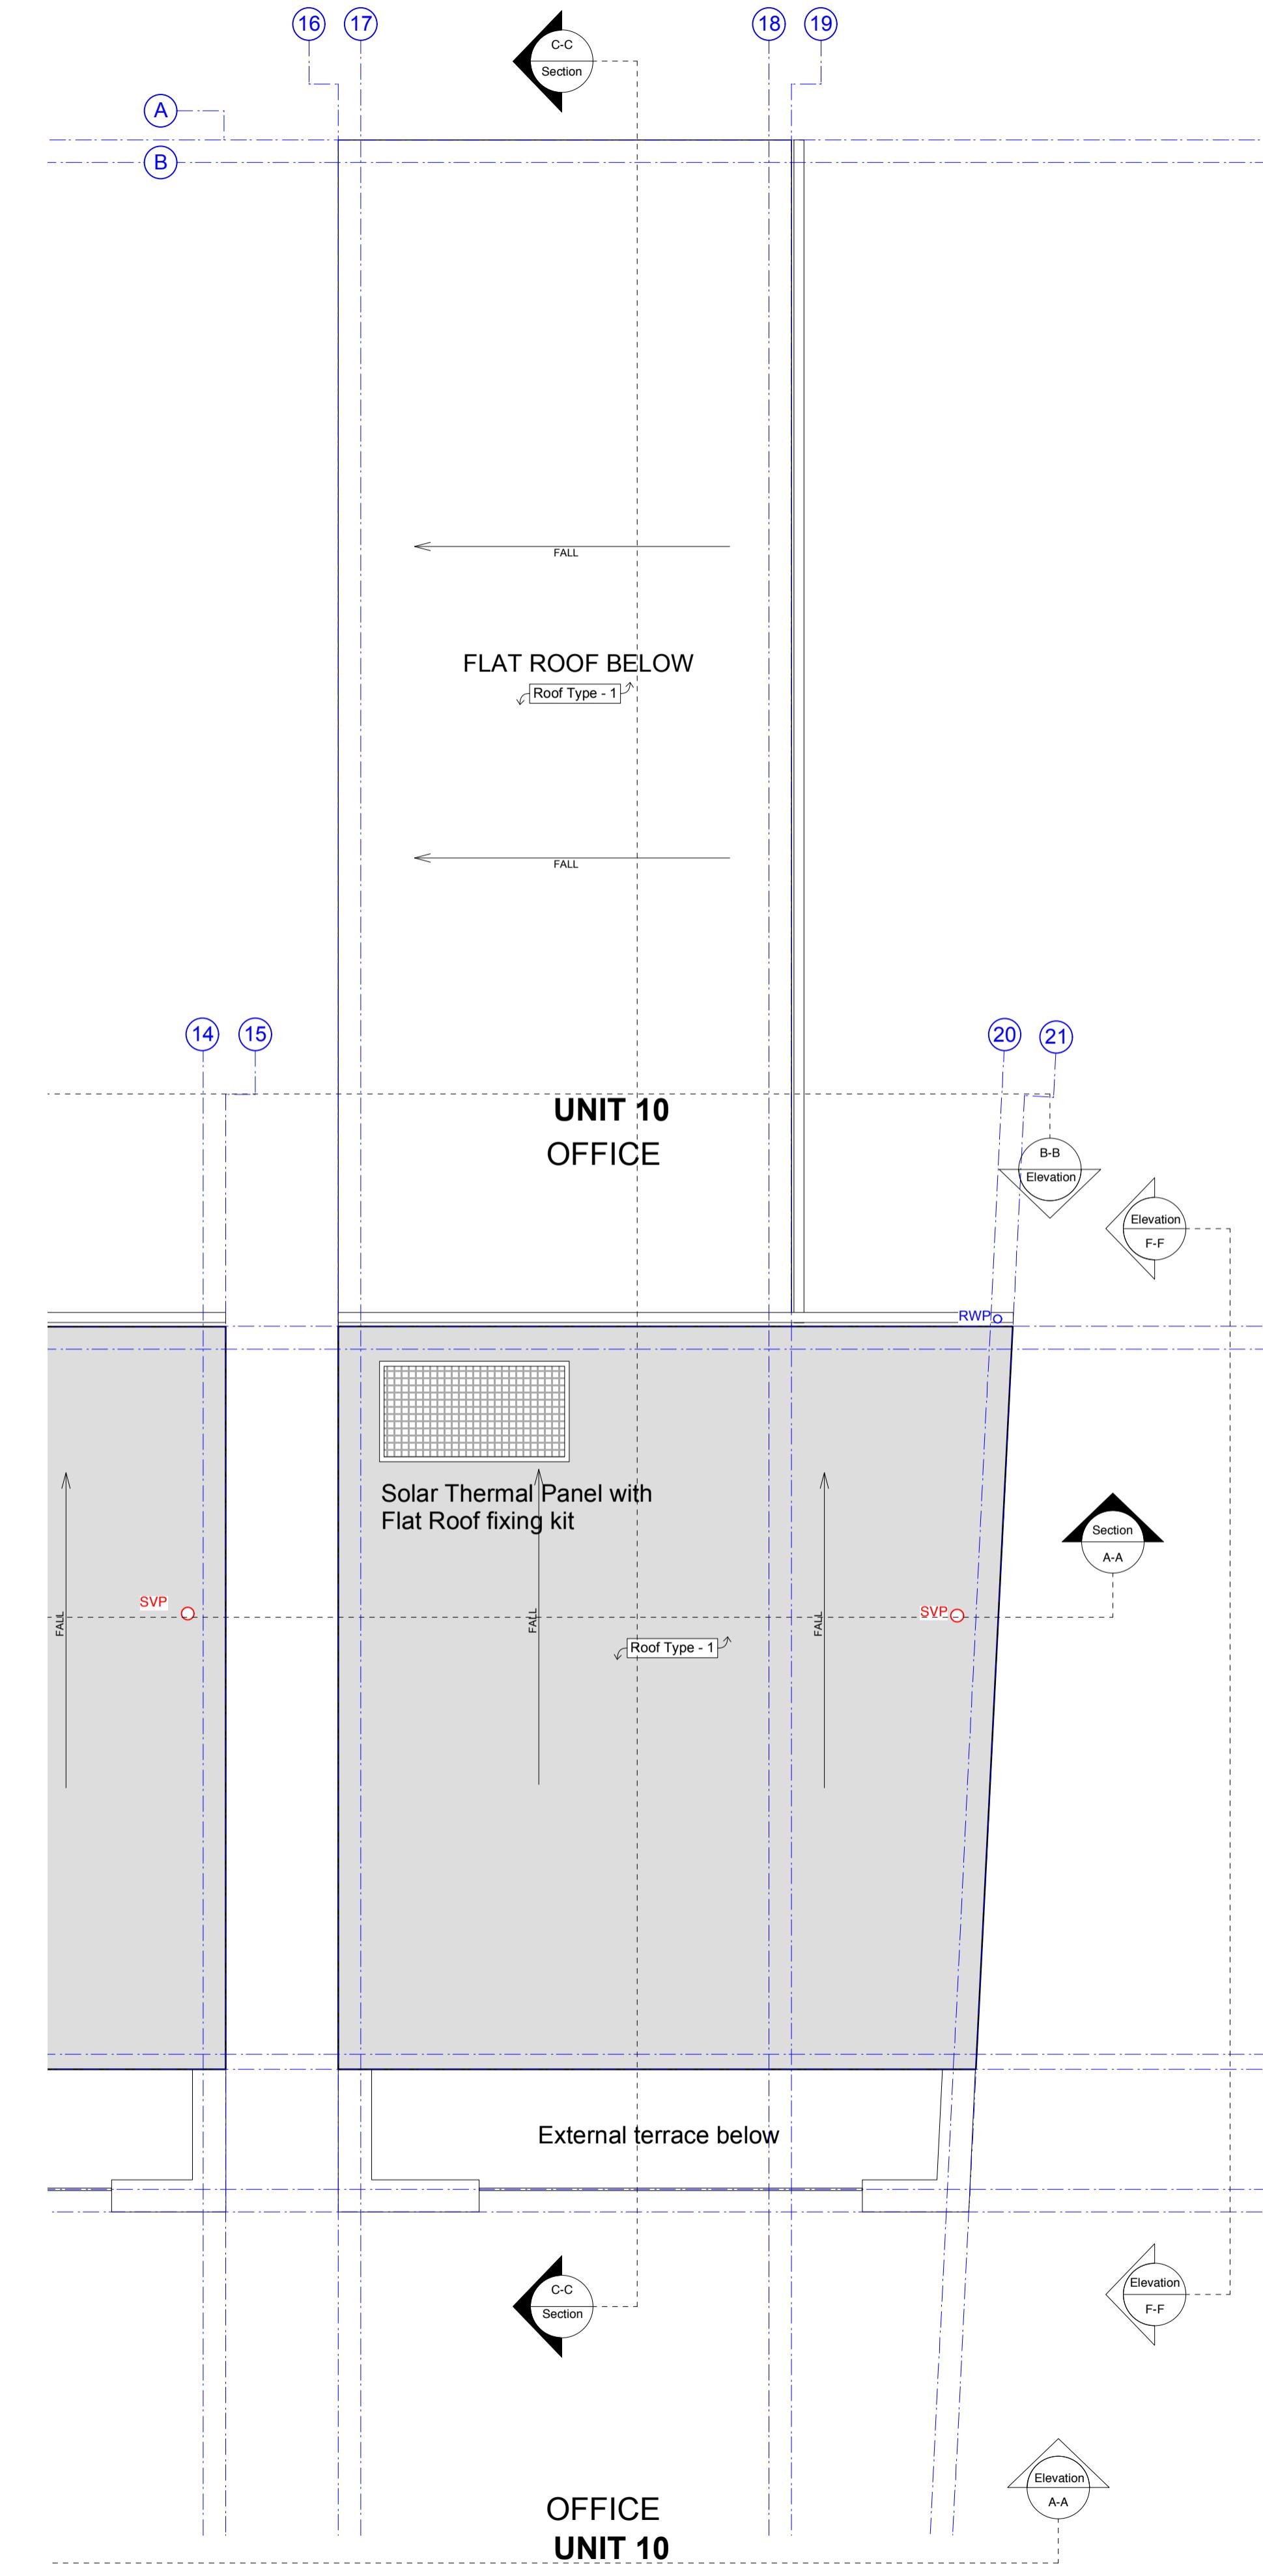

PROPOSED ROOF [OFFICE] - GENERAL ARRANGEMENT

SCALE BAR @ 1 : 50	
0m	1
2	
3	
4	5
d h : d e s i g n _ architectural design consultancy	
KINGSTHORPE ROAD HOUSING	
Status	Building Regulations
Date	Scale
JAN '16	1:50 @ A1
All rights reserved - Do not scale off drawing	
All dimensions to be checked on site	
Drawing Number	AL-202