



WGP  
ARCHITECTS

Project  
5-8 London Road, Brighton

Drawing Number  
429\_SK\_309

Revision  
-

Drawing  
Retail Unit Demise

Scale  
1:100 @ A1

Drawing Category  
General Arrangement


Drawing Status  
PRELIMINARY

Revision	Date	Drawn	Approved	Notes
-	13.02.24	AM	PW	First Issue


**DRAFT**  
**30/04/24**

ISO Drawing Number  
429-WGP-ZZ-ZZ-SK-A-SK\_309

Revision  
-

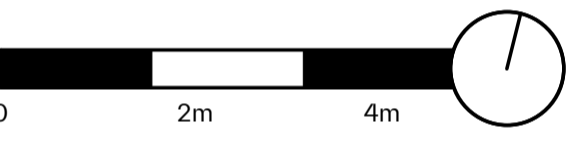

Do not scale. Use figured dimensions only.  
Confirm all dimensions on site

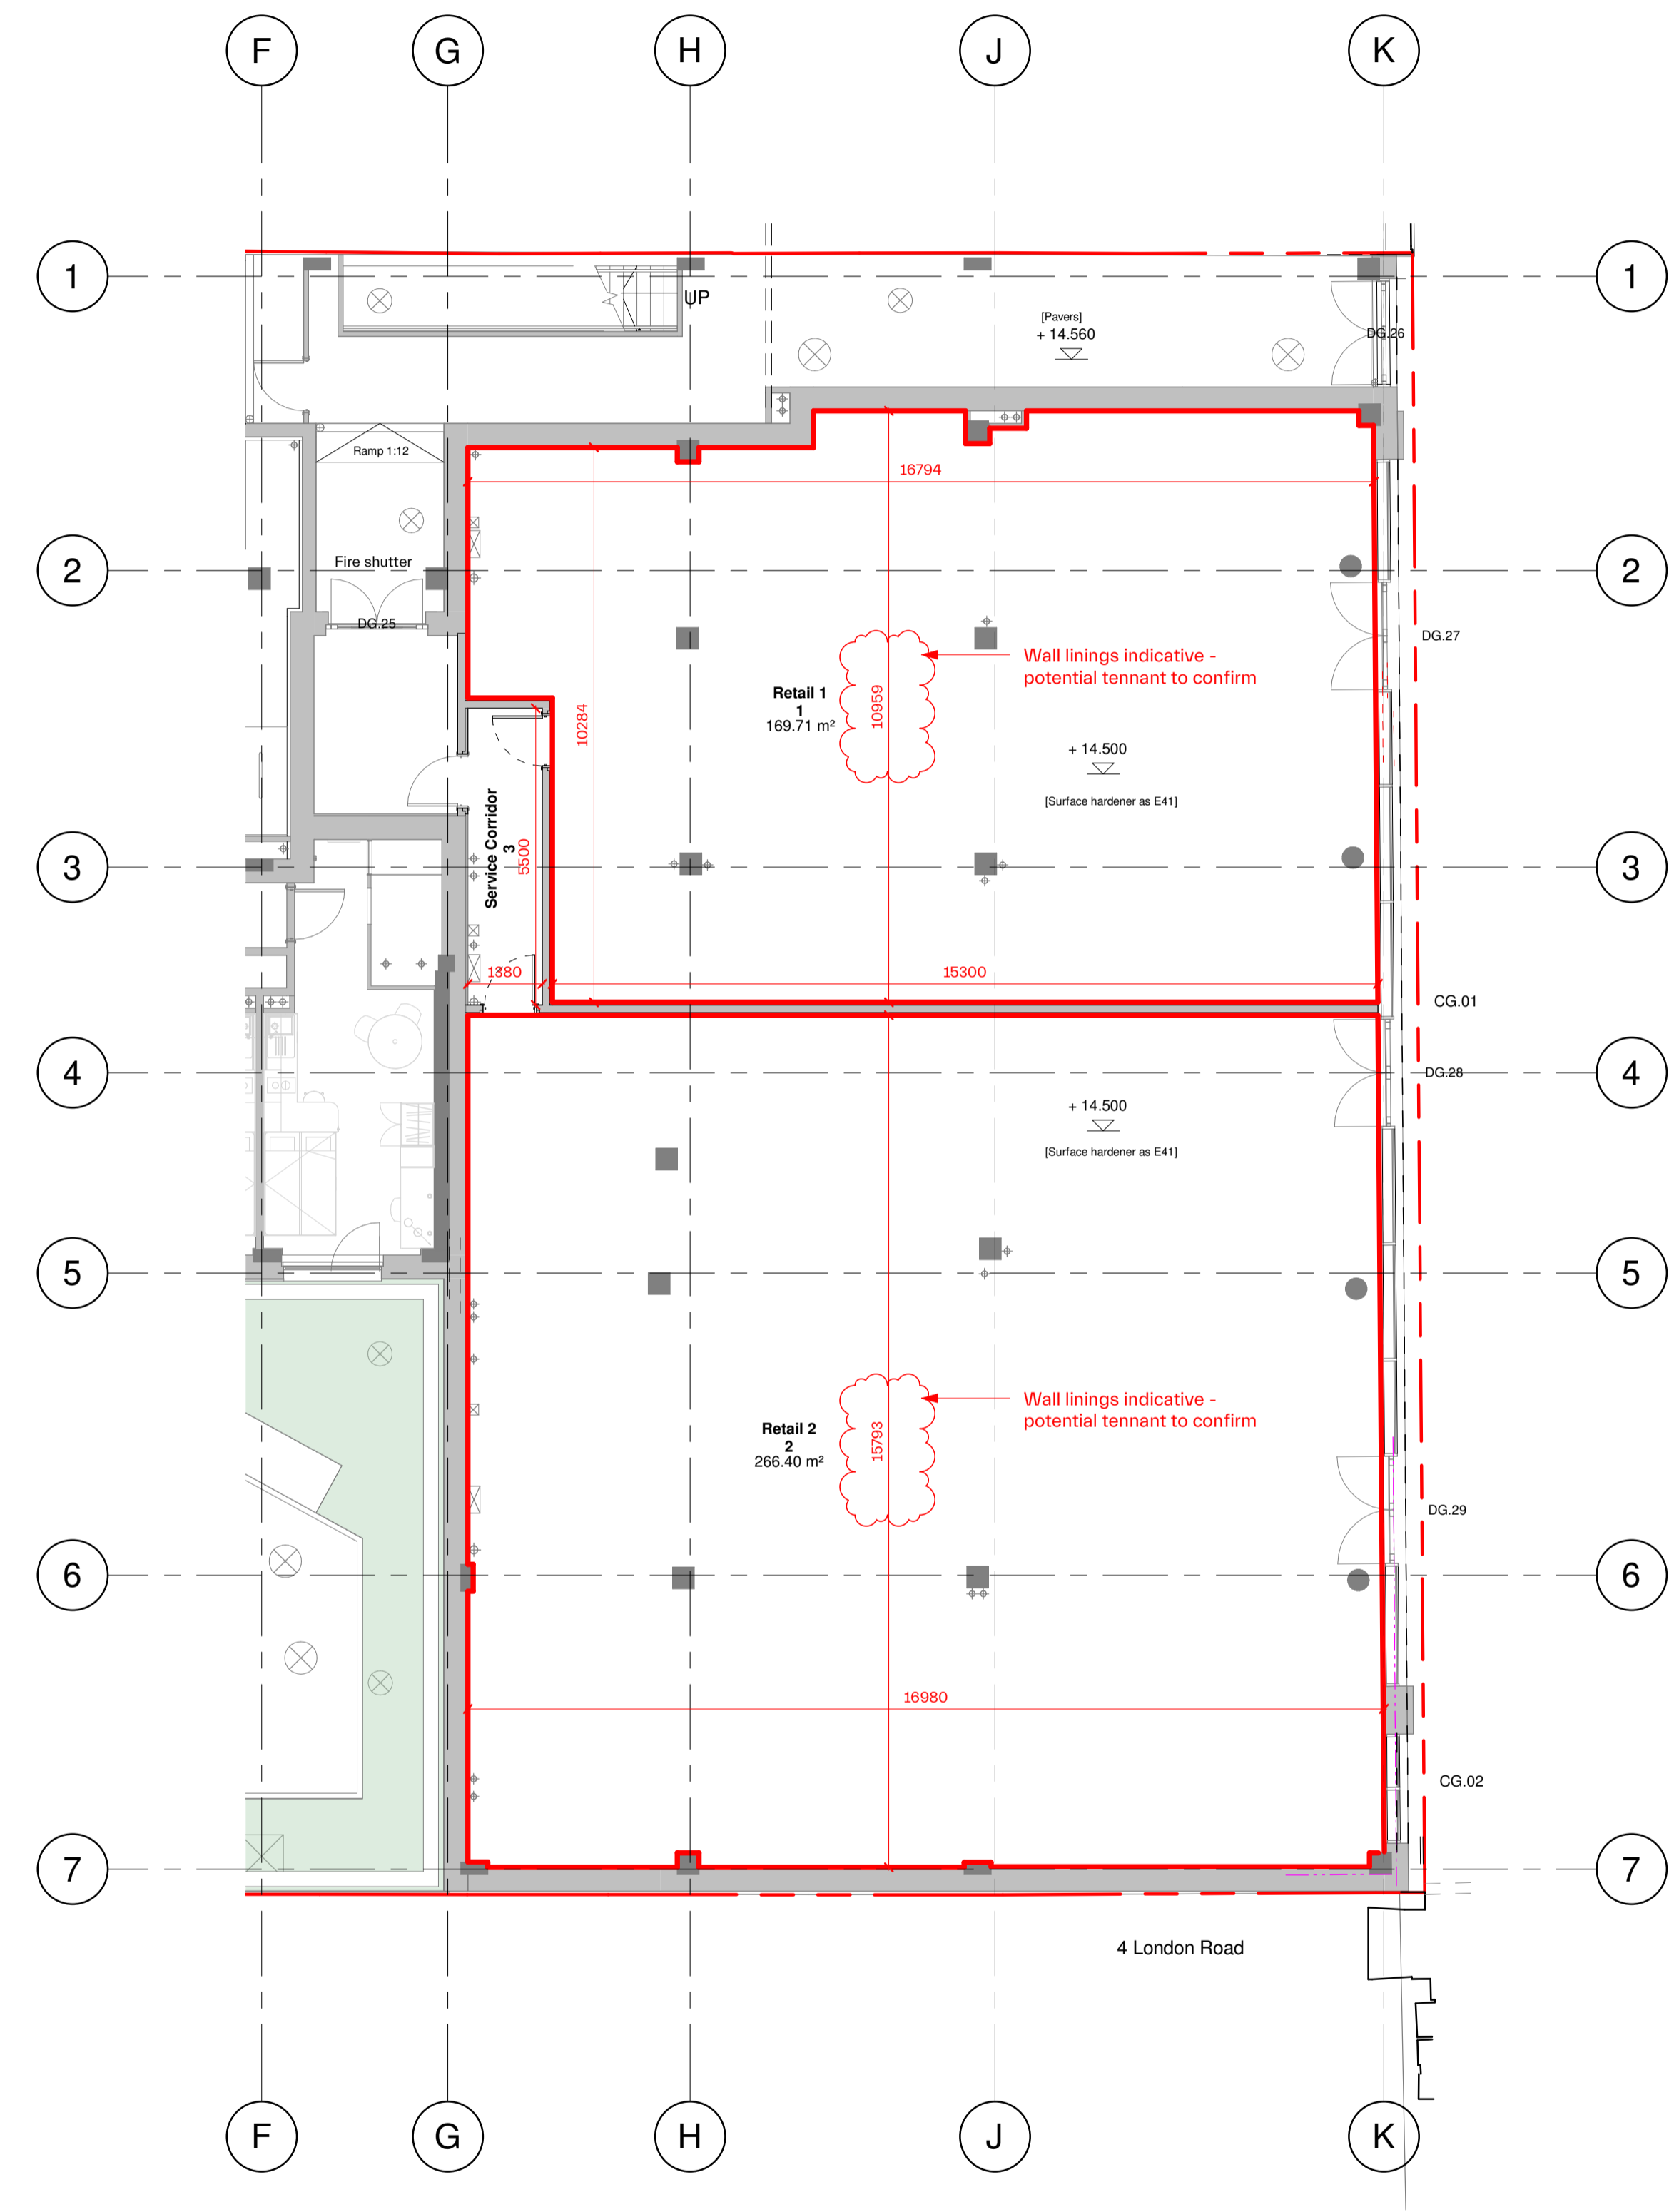

**Level 0 Retail Units Demise Plan**  
1:100